


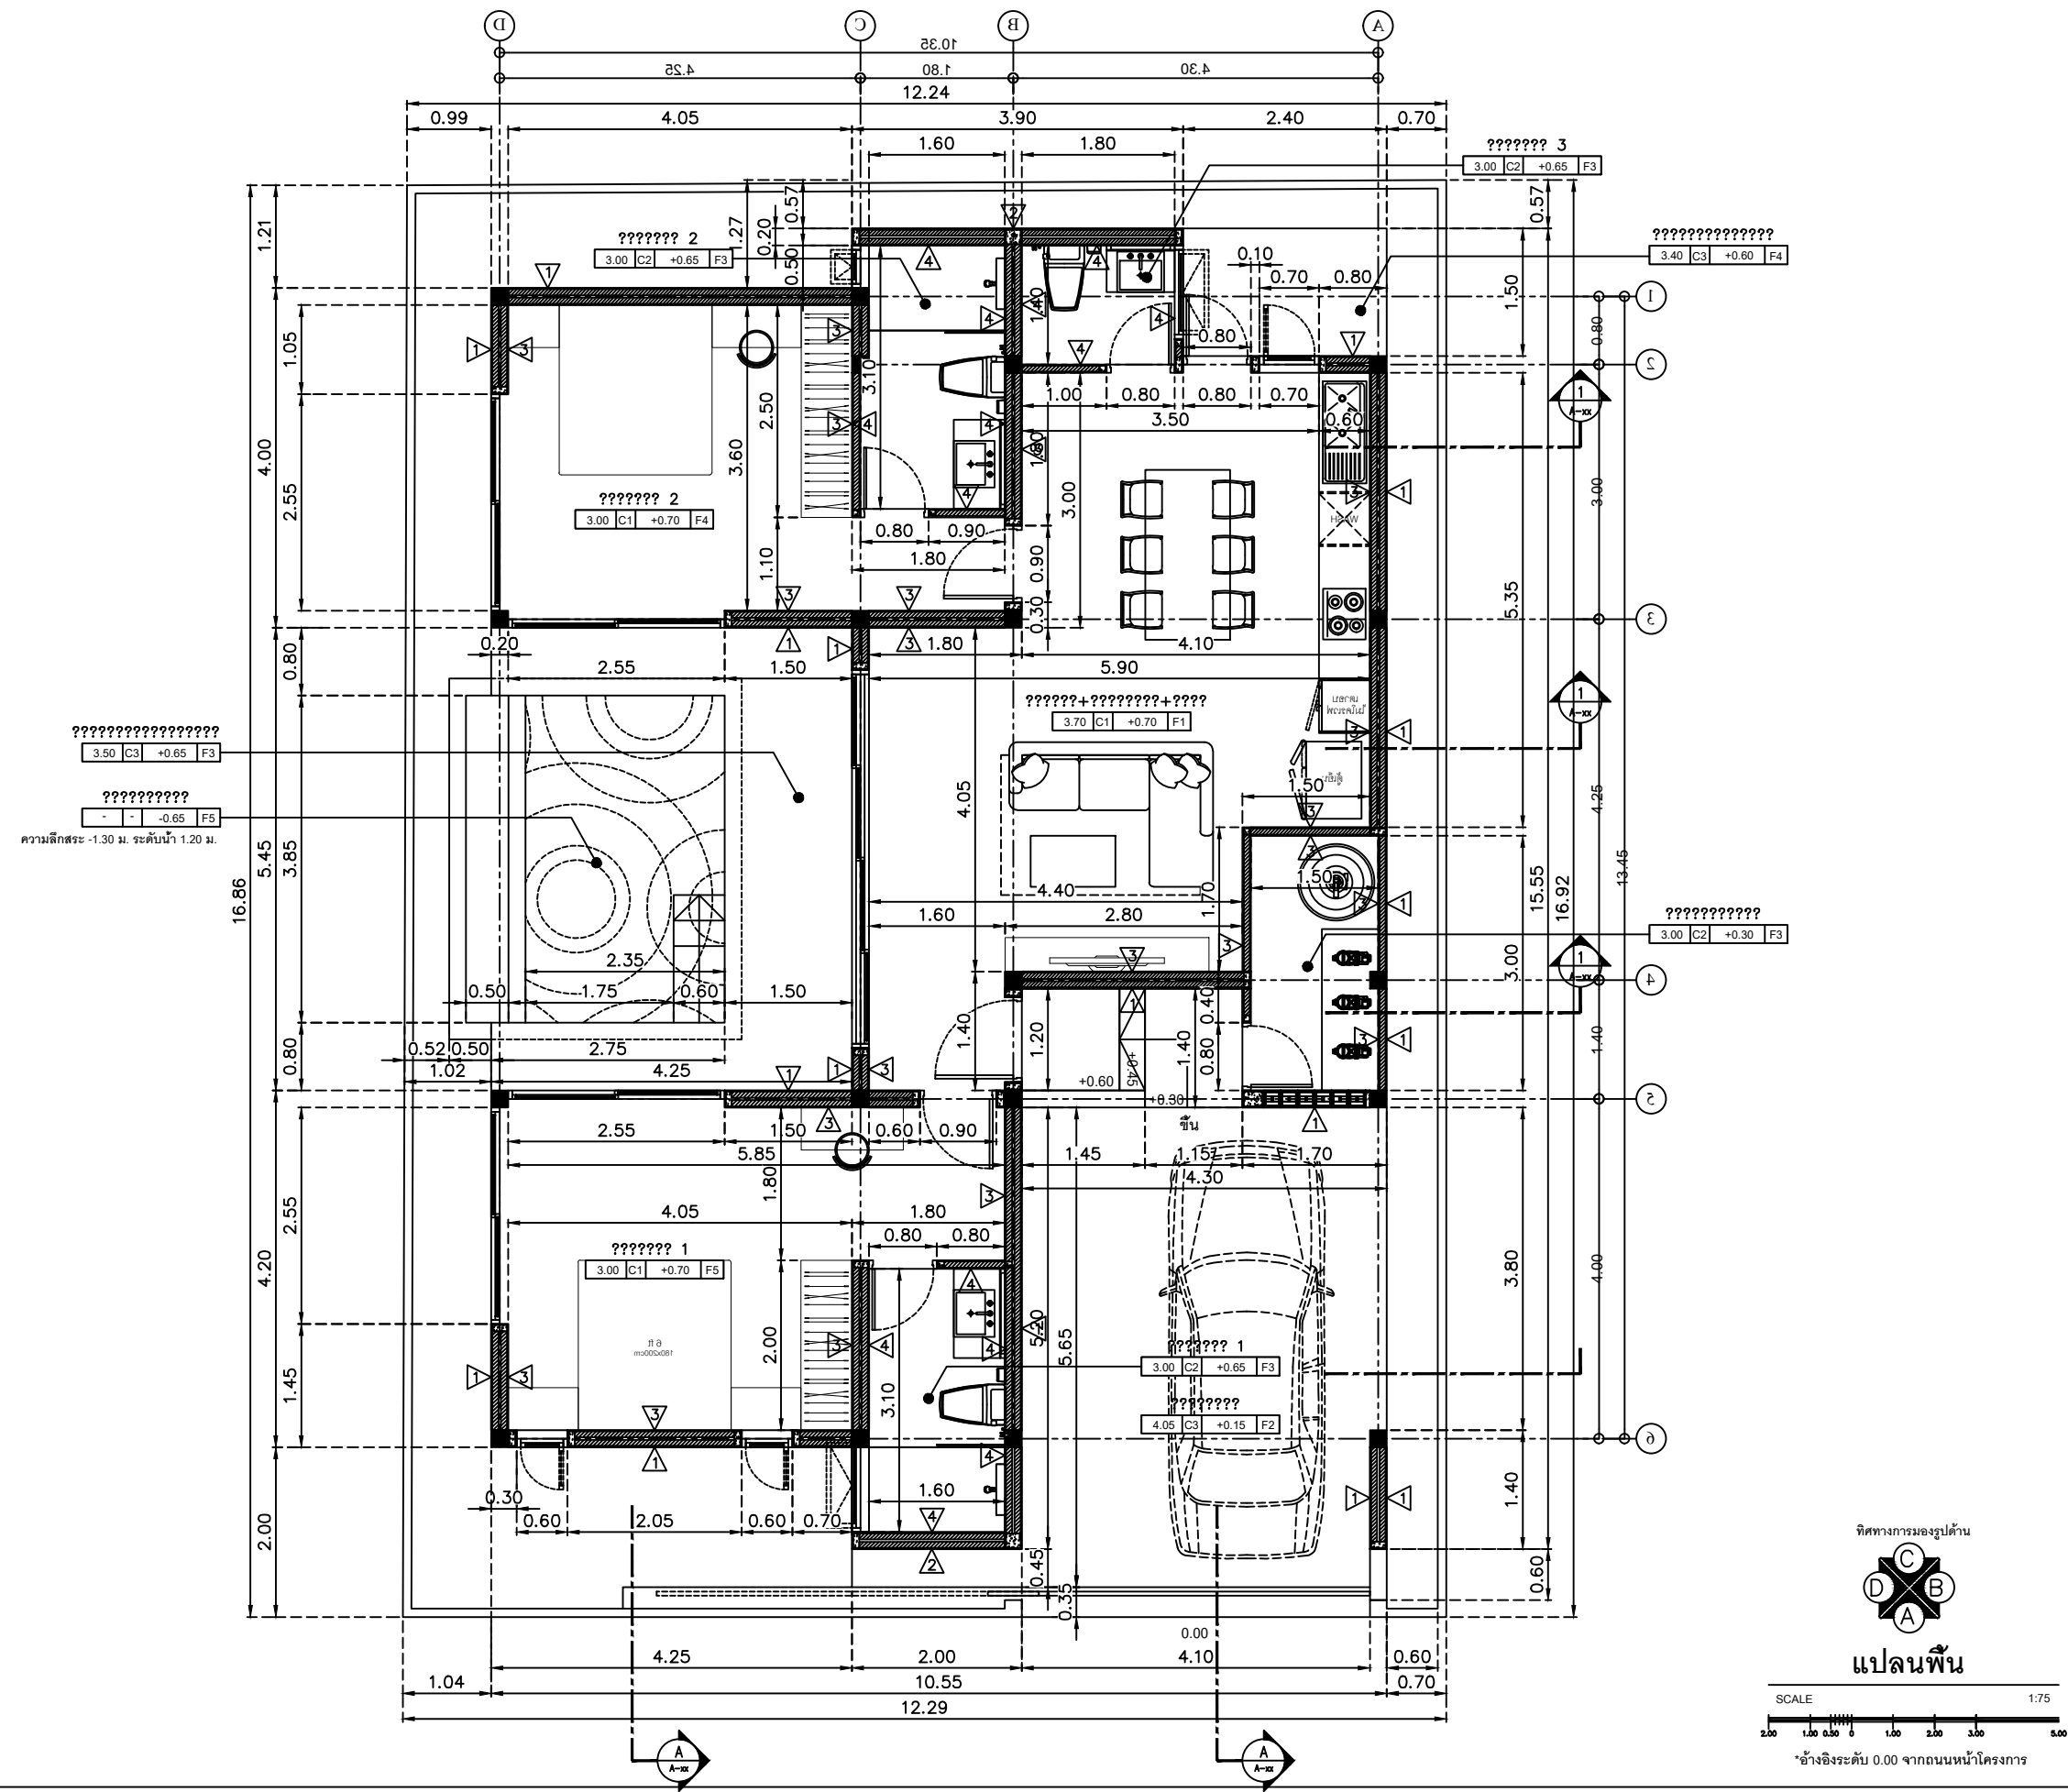

Architect				
Client				
Structural Engineer				
Local Architect				
MEP Consultant				
Rev.	Date	Description	Drn.	Chkd.
KEY PLAN				
Issue Status				
Project Title				
Drawing Title				
Scale at A1		Date		
Scale at A3				
Drawn	Checked	Approved		
Notes				
Job No.	Drawing No.	Rev.		